


NOTES:

1. CLEARANCE BETWEEN BALCONY AND HOUSE FLOOR IS 10'-0".
2. STAGE DECK IS 4'-0" OFF OF THE HOUSE FLOOR.
3. UPSTAGE LOFT IS 9'-6" FROM

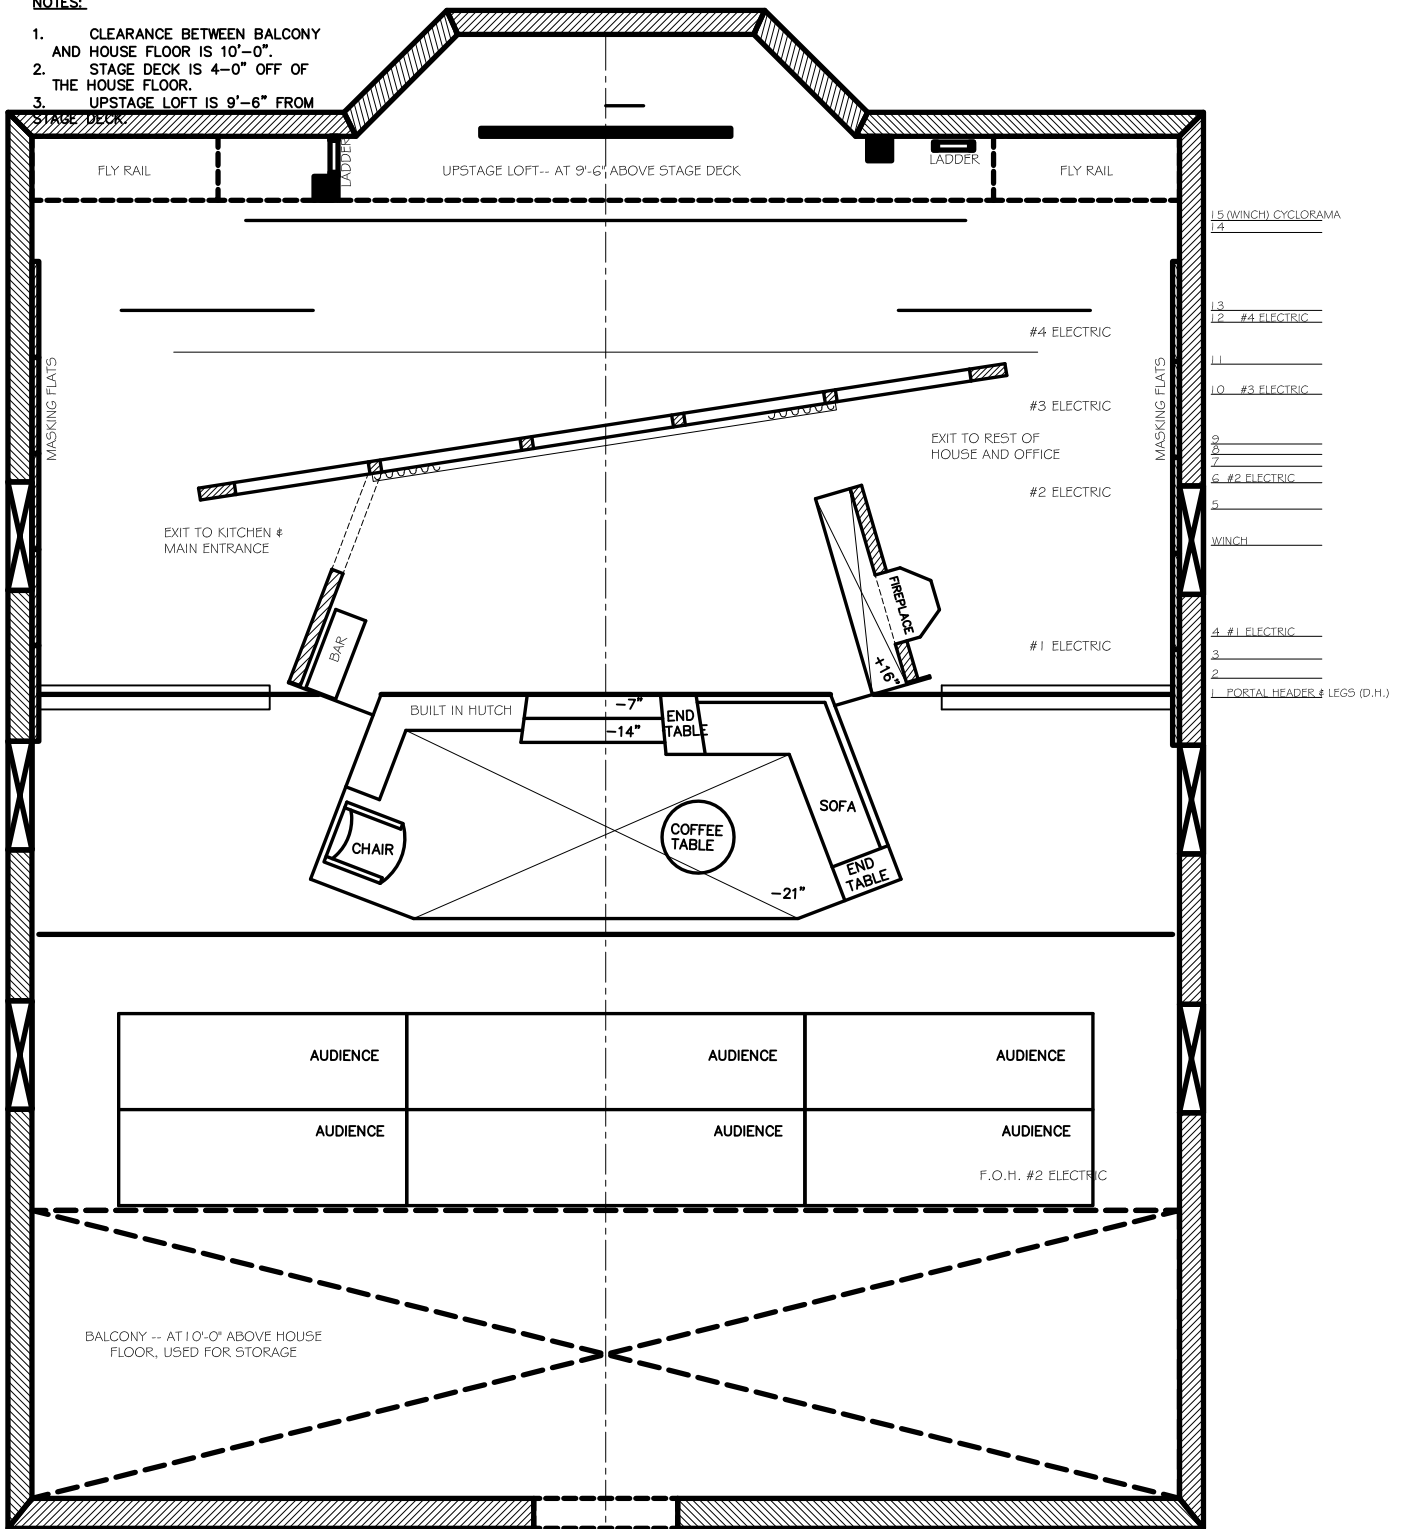

1/8" GROUNDPLAN